



KODIAK ADA IMPROVEMENTS Segment 5, Rezanof Drive

State Project #SFHWY00433 • Federal Project #0011050



Project Summary

The Alaska Department of Transportation and Public Facilities (DOT&PF) is proposing to provide a continuous accessible route along the north side of Rezanof Drive between Marine Way and Benny Benson Drive, a 2-mile-long corridor in the City of Kodiak. Currently, this stretch of Rezanof Drive includes narrow sidewalk widths, excessive cross slopes and numerous curb ramps not compliant with standards required in the Americans with Disabilities Act (ADA). Construction is anticipated to commence in phases starting in 2026 and continuing in 2027

Purpose of This Public Meeting

The public meeting is to provide an opportunity for the public and adjacent property owners to learn about the proposed project improvements, ask questions, voice their opinions, communicate concerns, and provide any recommendations. The public meeting allows the project team to gain a better understanding of the community's interests, in return the design will be more effective and have responsive solutions from the community's comments. The public can provide additional comments via the QR code on the right or by visiting the project website below. The comment period will be open until May 16, 2024.

<https://dot.alaska.gov/sereg/projects/kodiak-ada-rezanof/index.shtml>

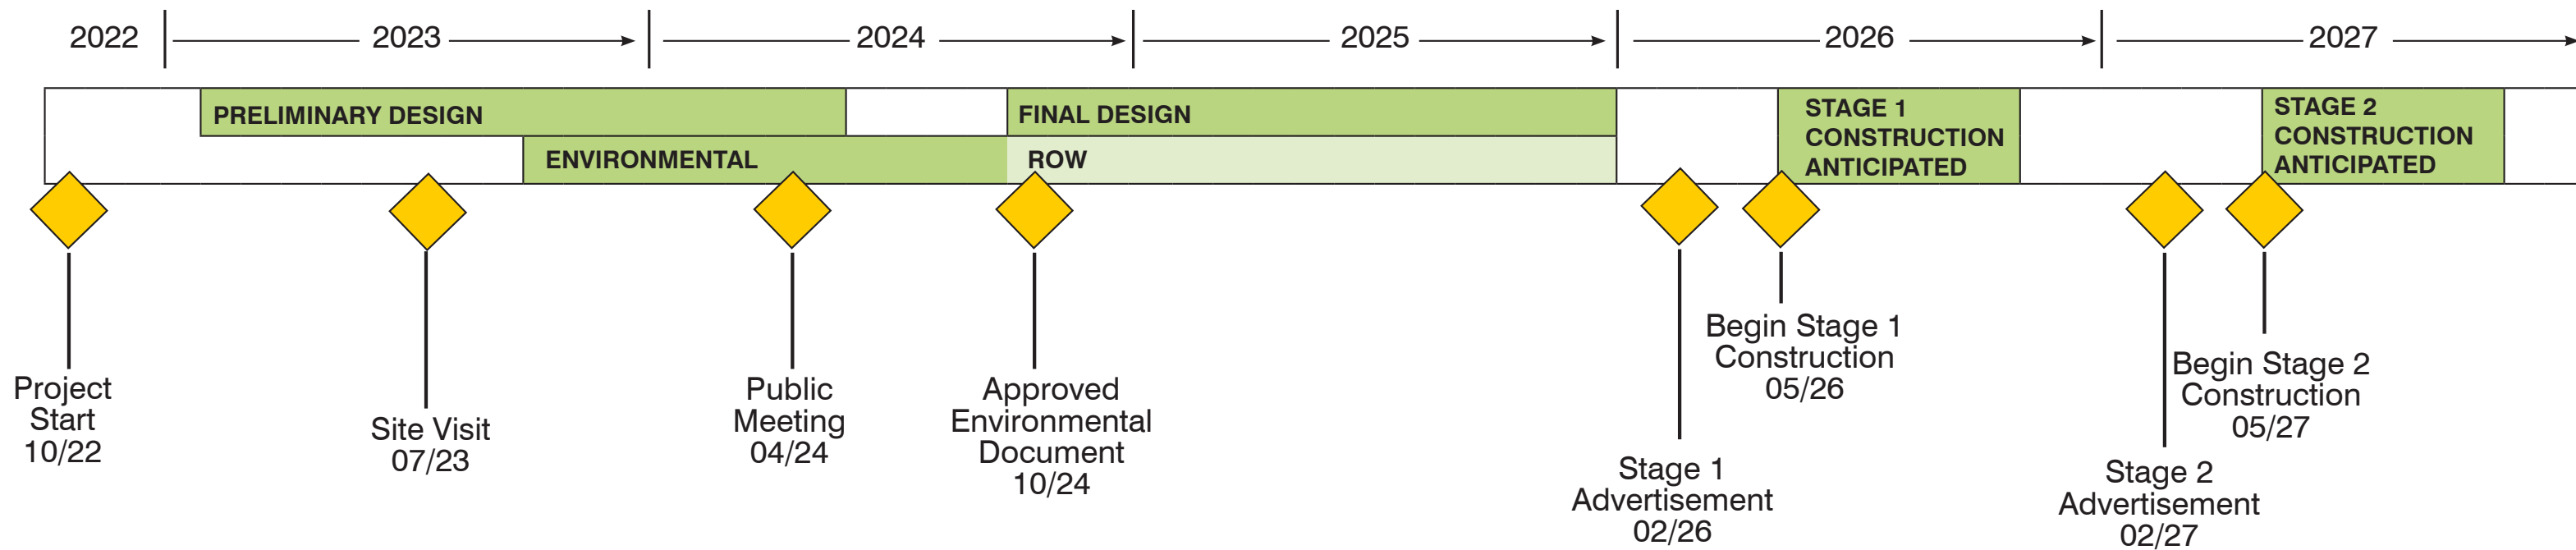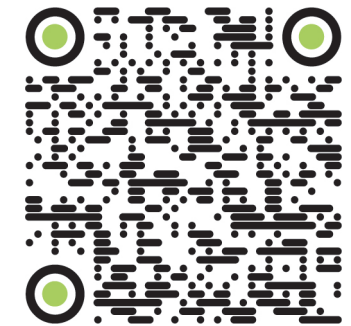

Project Team

STATE OF ALASKA Department of Transportation and Public Facilities

Whitney Hamilton
Environmental Impact Analyst
907.465.2490 • whitney.hamilton@alaska.gov

James Brown, PE
Southcoast Project Manager
907.465.1796 • james.brown@alaska.gov


R&M CONSULTANTS

Van Le, AICP
Public Involvement Lead
907-646-9659 • vle@rmconsult.com

Jason Osburn, PE
Consultant Project Manager
907.646.6624 • josburn@rmconsult.com


SEGMENT 5 PROJECT COORIDOR

KODIAK ADA IMPROVEMENTS REZANOF DRIVE

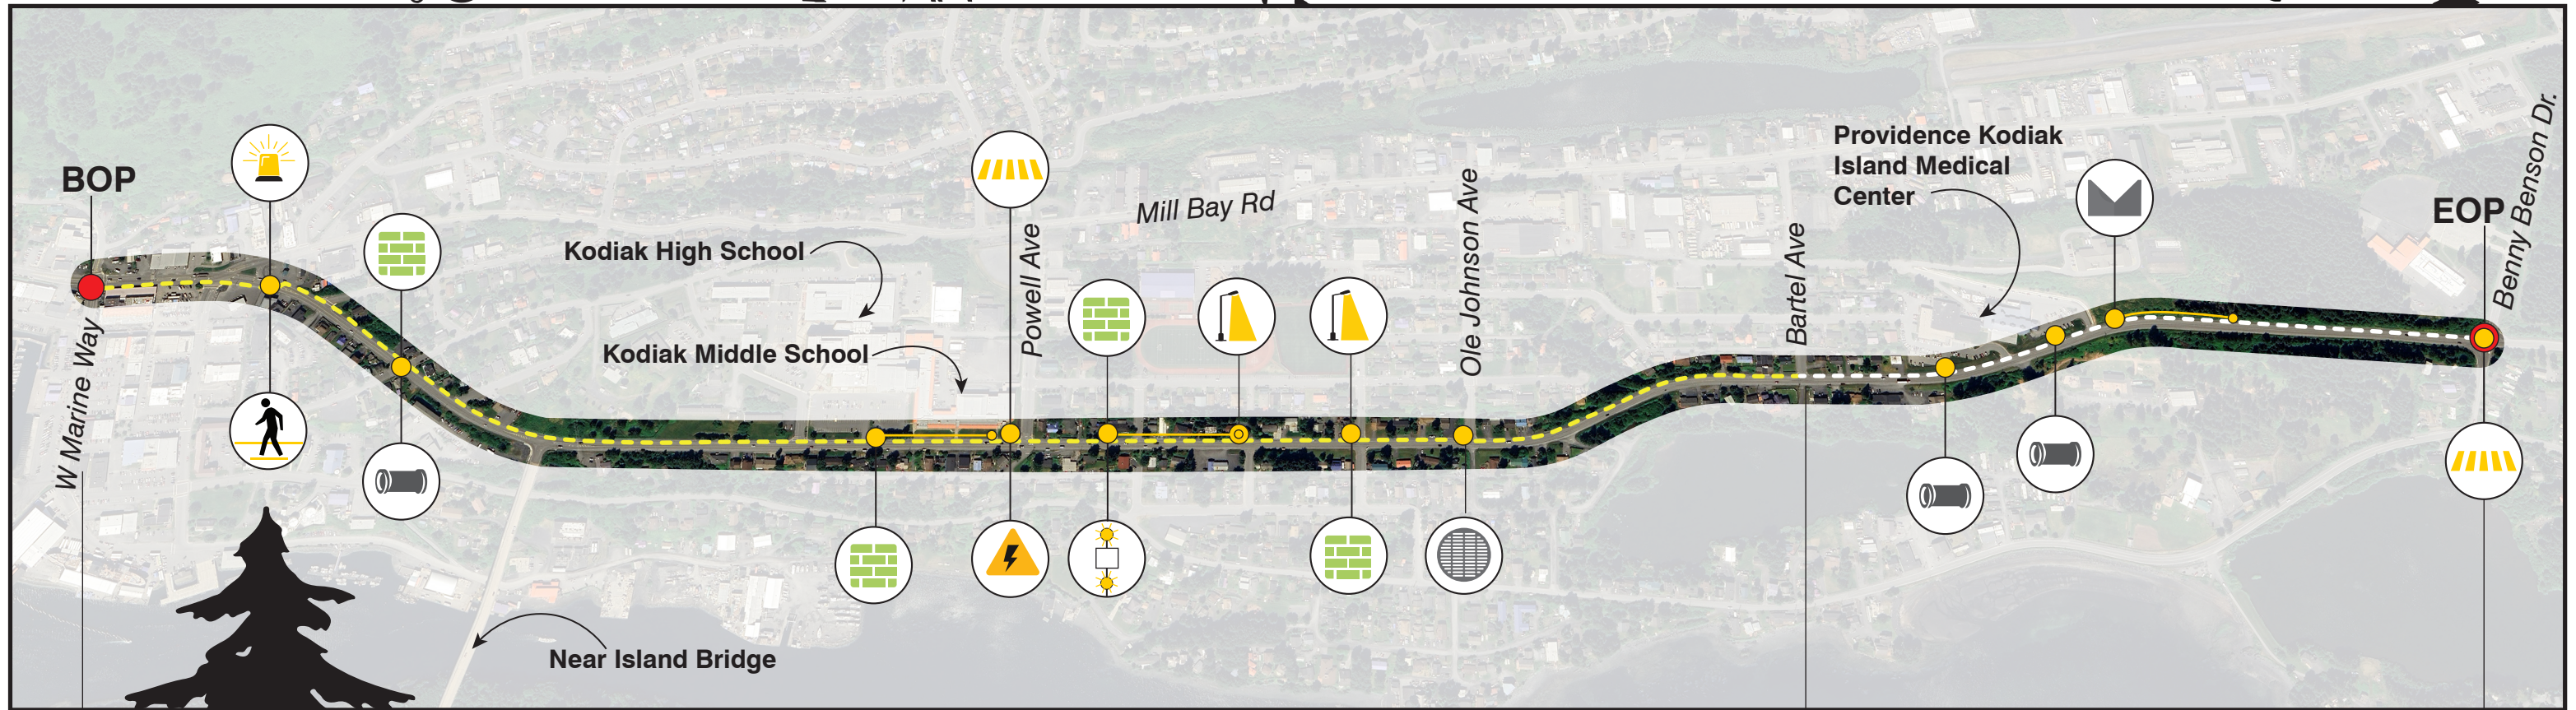

Stage 2

Stage 1

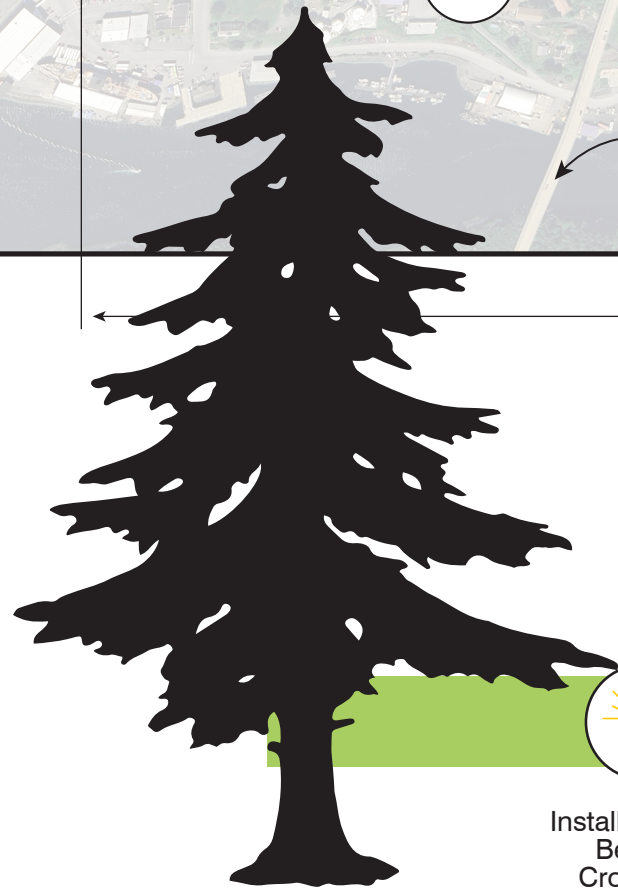

Install Flashing Beacon Crosswalk

Install New Crosswalk

Replace Retaining Walls

Replace Failed Storm Drain Pipe

Relocate Light Pole

Relocate School Zone Beacon

Add Storm Drain Inlet

Relocate Load Center

Regrade Ditch

Repaint Crosswalk

STAGE 1 Anticipated Construction Limits

STAGE 2 Anticipated Construction Limits

